


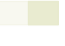


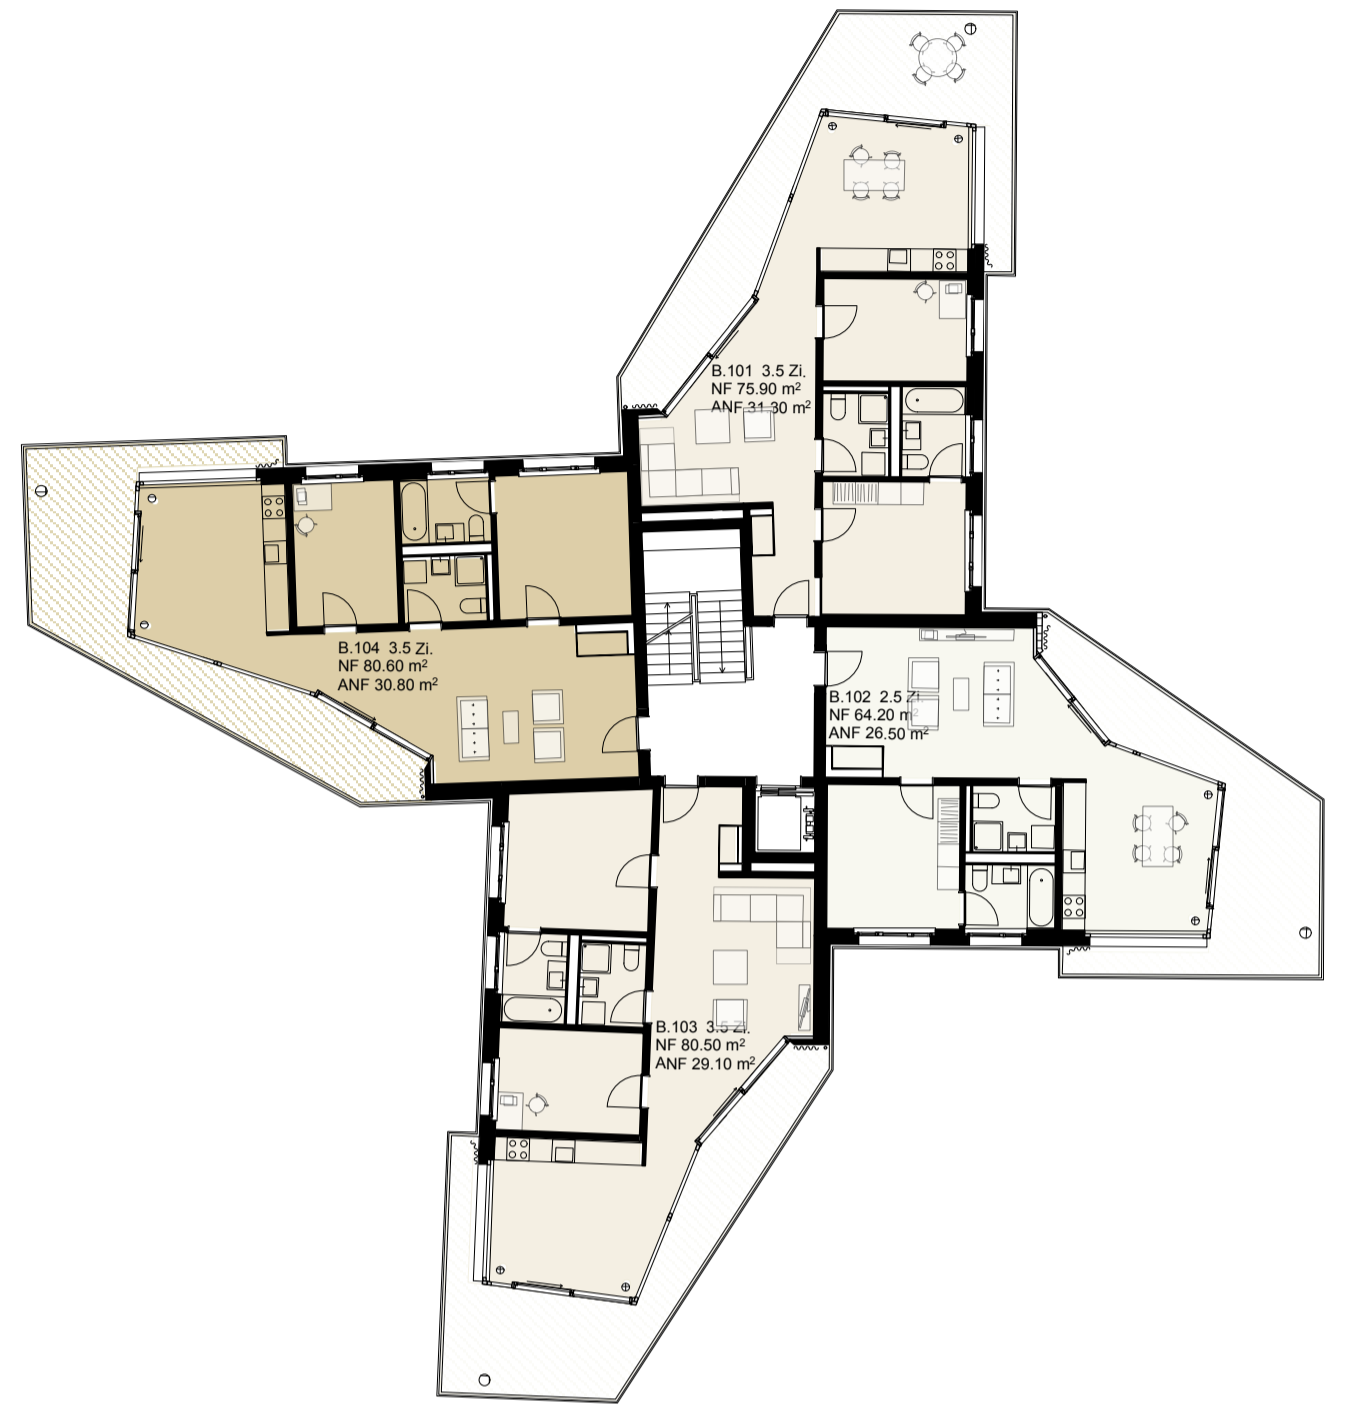
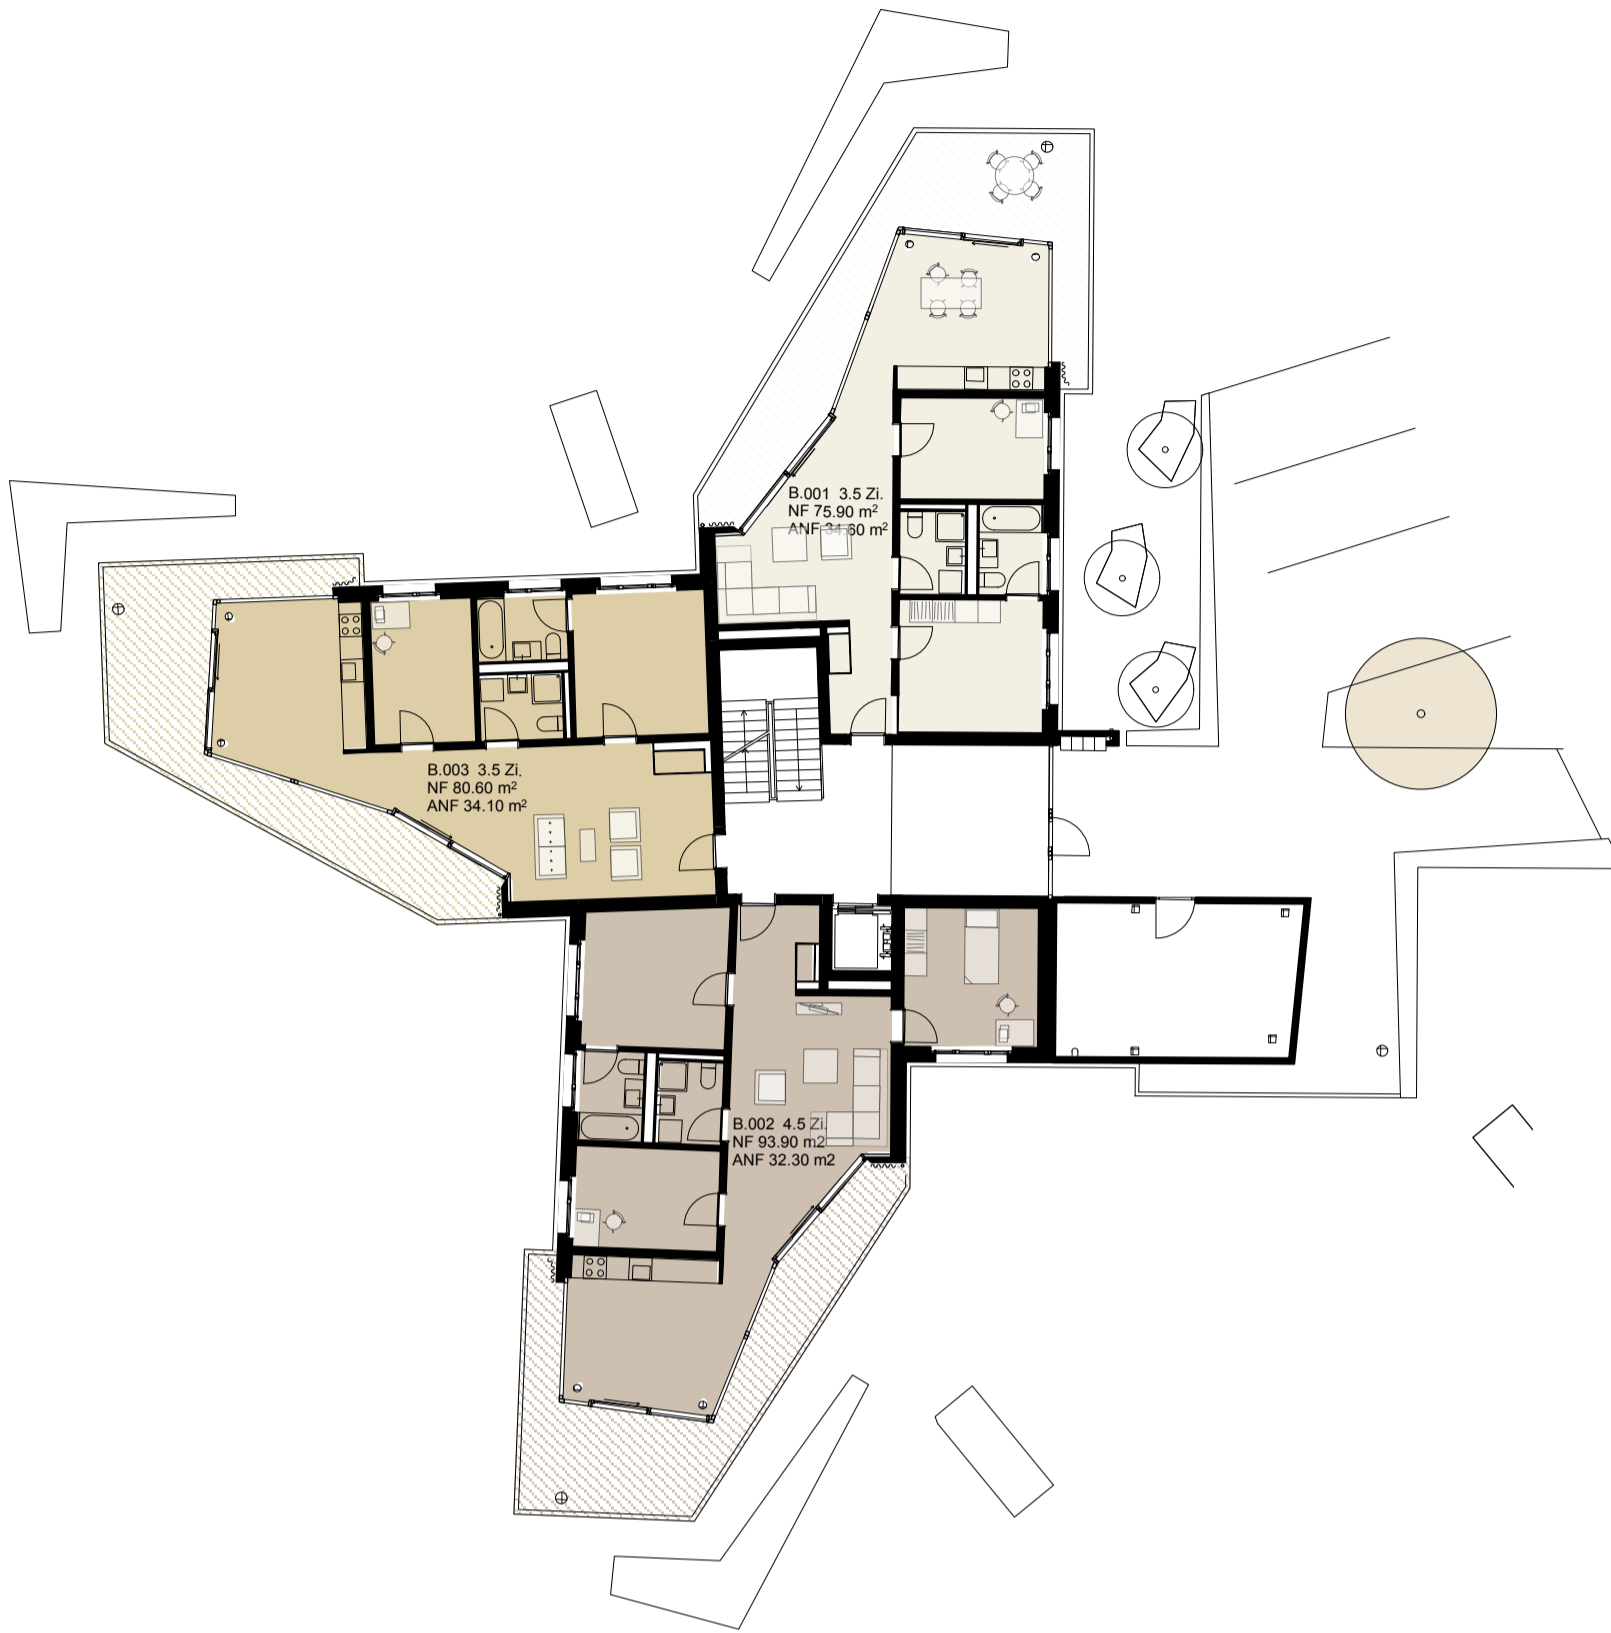
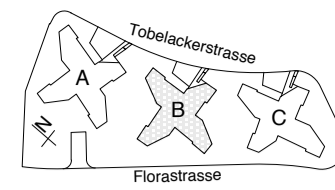


**Haus B**



**Anzahl Wohnungen**

2.5 Zi. 06		2.5 Zi. NF
		2.5 Zi. ANF
3.5 Zi. 08		3.5 Zi. NF
		3.5 Zi. ANF
4.5 Zi. 01		4.5 Zi. NF
		4.5 Zi. ANF
<b>Total</b>	<b>15</b>	



Erdgeschoss

1. Obergeschoss

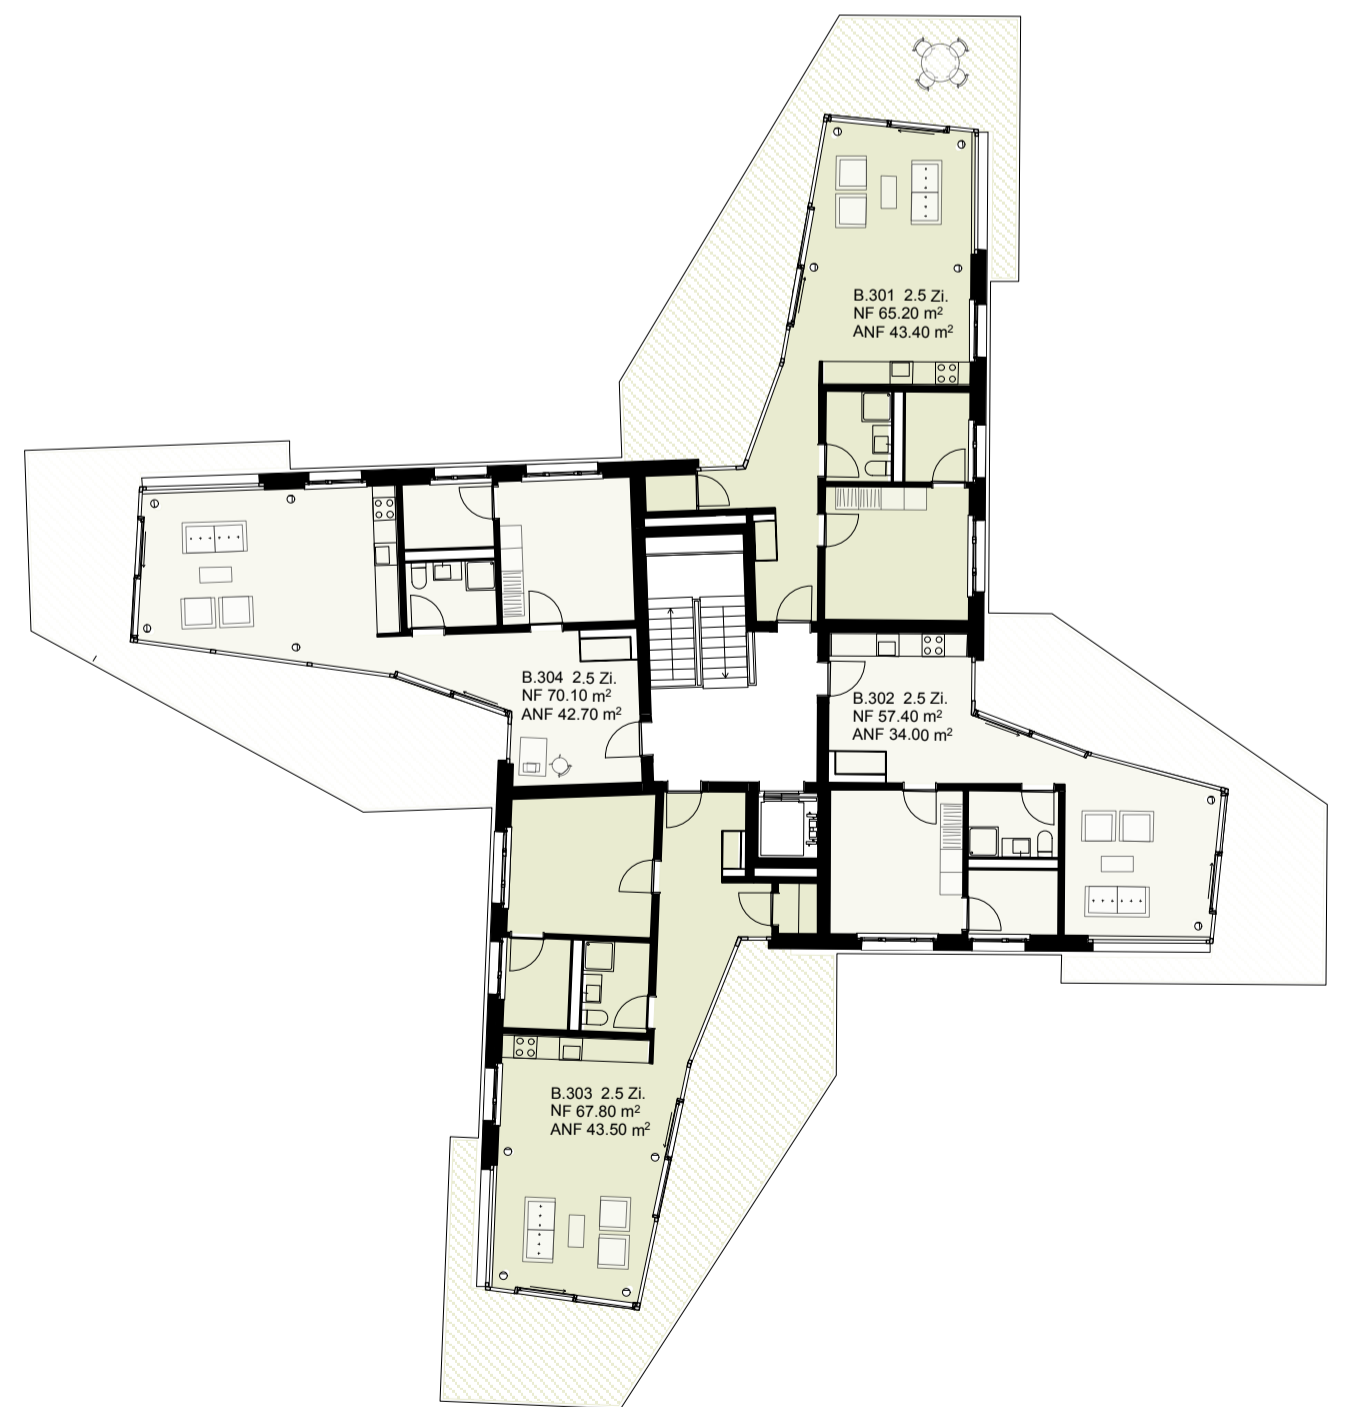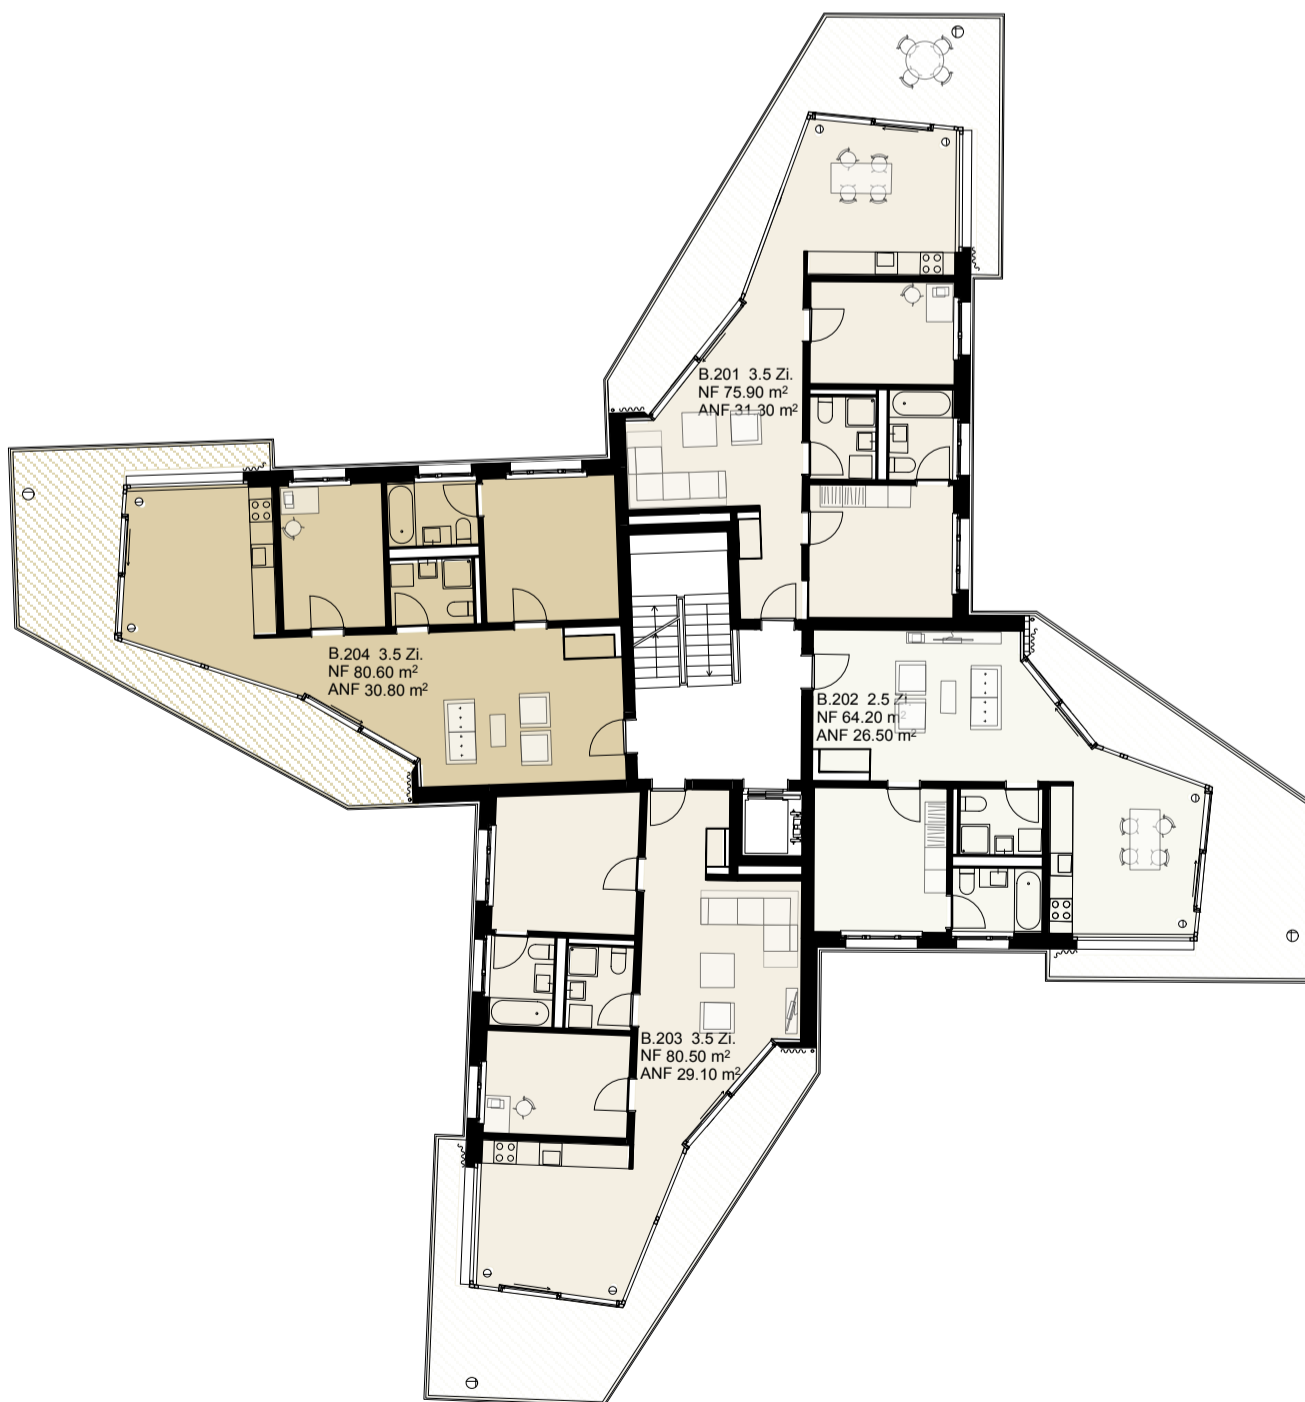

2. Obergeschoss

Attika